


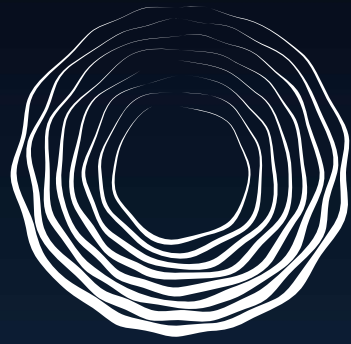

YOU ARE A GUIDE TO THE
WORLD OF LUXURY



SKYSCAPE
ALTIUS

SOBHA HARTLAND II



S

SOBHA
REALTY

THE SOBHA WAY

Sobha Realty redefines the concept of luxury residential living with a repertoire of real estate projects across Dubai.

Pioneering the 'Backward Integration' model in real estate, Sobha Realty employs in-house mastery to create a unique offering of fine living that extends beyond customer's expectations.



BACKWARD INTEGRATION

The foremost backward integrated company known in the world with all the key competencies and in-house resources to deliver a project from conceptualization to completion ensuring:

Timely Delivery, Unmatched Quality



ART OF THE DETAIL

At SOBHA, the 'Art of the Detail' is more than just a philosophy that permeates every aspect of their projects. Its meticulous attention to detail defines every project, crafting luxury living experiences that go beyond the ordinary.

From architectural precision to premium materials and innovative technologies, SOBHA's commitment to perfection ensures each property is a masterpiece of fine living.



SOBHA HARTLAND II

THE EPITOME OF LUXURY WATERFRONT LIVING


Sobha Hartland II is a testament to the phenomenal success of Sobha Hartland. It's a new luxury waterfront community of approximately 8 million square feet, near to Sobha Hartland. The best that the city has to offer. Sobha Hartland II is the legacy that will continue.



WHERE EVERY
HORIZON
IS HOME.



INTRODUCING

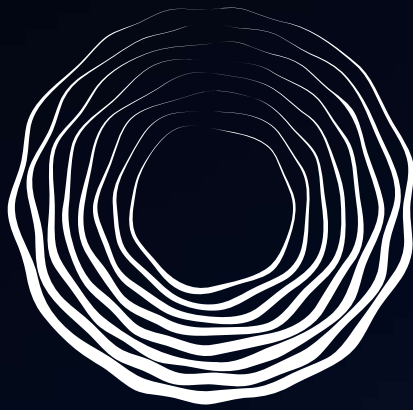

S K Y S C A P E
A L T I U S

SKYSCAPE ALTIUS

At the peak of paradise.

Elevate to a great new level of luxury at a paramount address. With 85 stories of exceptional craftsmanship, fulfil your aspirations in vogue.



UNCOVER THE EXTRAORDINARY

At Skyscape Altius, every glance is an ode to the harmony between the caresses of the lagoon and glamour of Dubai Downtown, a testament to the unparalleled beauty that graces the pinnacle of luxury living.





DISCOVER A MIRROR TO YOUR SOUL

Embark on a waterfront lifestyle of beauty & tranquility.
The tower stands poised with unparalleled views of clear
waters and captivating illuminations of the city.

SPECTACULAR EXPANSE CURATED FOR YOU

Elegance finds its zenith at Skyscape Altius where elite residents revel in the allure of its exclusivity. Residents can choose from an array of 1, 1.5, 2, 2.5 and 3 bed homes, offering an extraordinary vantage point above the city skyline.



AT THE HEART
OF LUXURY



DISCOVER UNPARALLELED URBAN LUXURY

Skyscape Altius epitomizes urban luxury with its sleek design and premium finishes, setting new standards of sophistication.

From the opulent lobby to the serene waterfront terrace, every corner exudes unparalleled comfort and indulgence.

Experience waterfront living at its finest in the heart of the
Sobha Hartland – II.



A woman is seen from the side, looking out a window. The window shows a lush green landscape with plants and a city skyline in the distance. The scene is dimly lit, suggesting dusk or dawn. The overall mood is serene and contemplative.

EVERY HORIZON TELLS A NEW STORY

At Skyscape Altius , every horizon unveils a new chapter waiting to be explored. From the expansive windows of your residence, witness the captivating city skyline that stretches out before you. Marvel at iconic landmarks silhouetted against the changing colors of the sky, providing a dynamic backdrop that evolves throughout the day.



A TESTAMENT TO THE VIBRANT PULSE OF THE CITY

The panoramic views encompass a tapestry of urban life, showcasing bustling streets, architectural wonders, and natural landscapes harmoniously integrated into the cityscape. Whether it's the glittering lights of downtown after sunset or the serene morning fog rolling over the horizon, each scene invites you to immerse yourself in the narrative of city living.

EMBRACE THE SERENITY OF WATERFRONT LIVING

Luxury intertwines seamlessly with the serenity of waterfront living, offering a sanctuary where opulence meets tranquility. Embrace the gentle lull of waves and breathtaking views, enveloped in an ambiance of refined indulgence. Here, every moment is a symphony of luxury, echoing the serene rhythm of waterfront life.





A SANCTUARY OF TRANQUIL WATERS AND ENDLESS HORIZONS

The views awaken a profound sense of serenity, where tranquil waters and endless horizons evoke a sublime calmness. Each vista whispers tales of peace, inviting the soul to bask in the gentle embrace of nature's tranquility. In this sanctuary of beauty, every gaze is a journey into the depths of serene bliss.

IMMERSE YOURSELF
IN CELESTIAL LIVING,
METICULOUSLY PERFECTED
IN EVERY DETAIL





LOCATION MAP






MASTER PLAN



SITE PLAN

FLOOR PLAN LAYOUT

TOWER A - SKYSCAPE ALTIUS

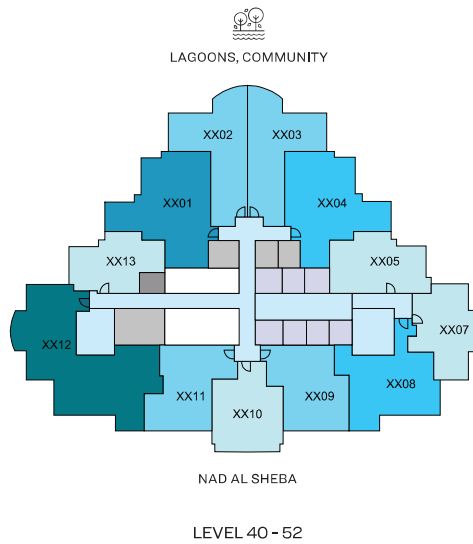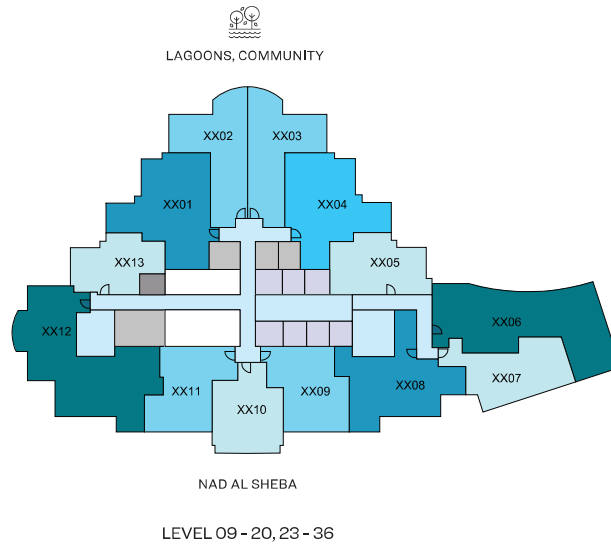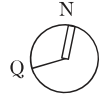

- | | | | | |
|--------------|--------------|------------|-------------|--------------|
| 1 BED UNIT | 2 BED UNIT | 3 BED UNIT | CIRCULATION | LIFTS |
| 1.5 BED UNIT | 2.5 BED UNIT | | SERVICES | GARBAGE ROOM |

Disclaimer: 1. All dimensions are in metric, measured to wall finishes. 2. All materials, dimensions & drawings are approximate. 3. Information is subject to change without notice, at developer's absolute discretion. 4. Actual area may vary from the stated area. 5. Drawing are not to scale. 6. All images used are for illustrative purpose only and do not represent the actual size, features, specifications, fittings and furnishings. 7. The developer reserves the right to make revisions/ alterations, at its absolute discretion, without any liability whatsoever.

1 BEDROOM APARTMENT

TYPE A (with shared powder room + balcony)





TOTAL SALEABLE AREA

SUITE = 566.29 SQ.FT.

BALCONY = 68.67 SQ.FT.

TOTAL = 634.96 SQ.FT.

UNIT

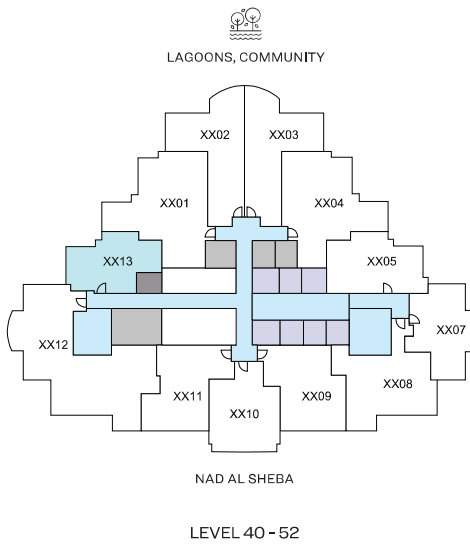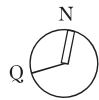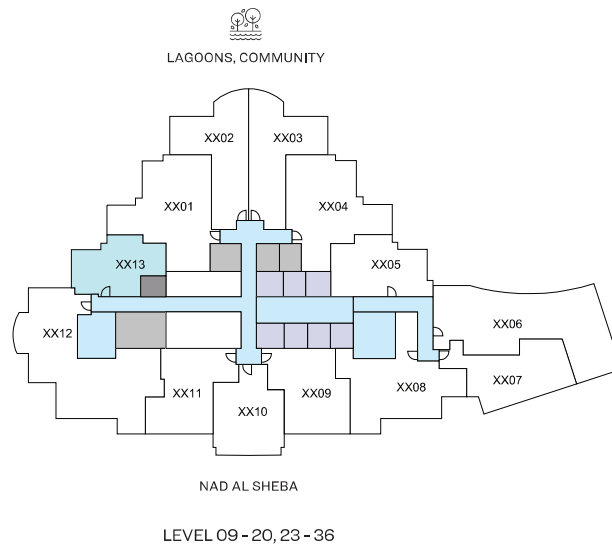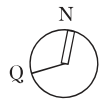

List of unit numbers with this unit plan:

VIEWS

Lagoons, Community, Amenities

A913, A1013, A1113, A1213, A1313, A1413, A1513, A1613, A1713, A1813, A1913, A2013

Lagoons, Community

A2313, A2413, A2513, A2613, A2713, A2813, A2913, A3013, A3113, A3213, A3313, A3413

Lagoons, Community, Creek

A3513, A3613, A4013, A4113, A4213, A4313, A4413, A4513, A4613, A4713, A4813, A4913, A5013, A5113, A5213

Disclaimer: 1. All dimensions are in metric, measured to wall finishes. 2. All materials, dimensions & drawings are approximate. 3. Information is subject to change without notice, at developer's absolute discretion. 4. Actual area may vary from the stated area. 5. Drawing are not to scale. 6. All images used are for illustrative purpose only and do not represent the actual size, features, specifications, fittings and furnishings. 7. The developer reserves the right to make revisions/ alterations, at its absolute discretion, without any liability whatsoever.

1 BEDROOM APARTMENT

TYPE A (with shared powder room + balcony)



TOTAL SALEABLE AREA

SUITE = 566.29 SQ.FT.

BALCONY = 68.67 SQ.FT.

TOTAL = 634.96 SQ.FT.

UNIT

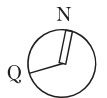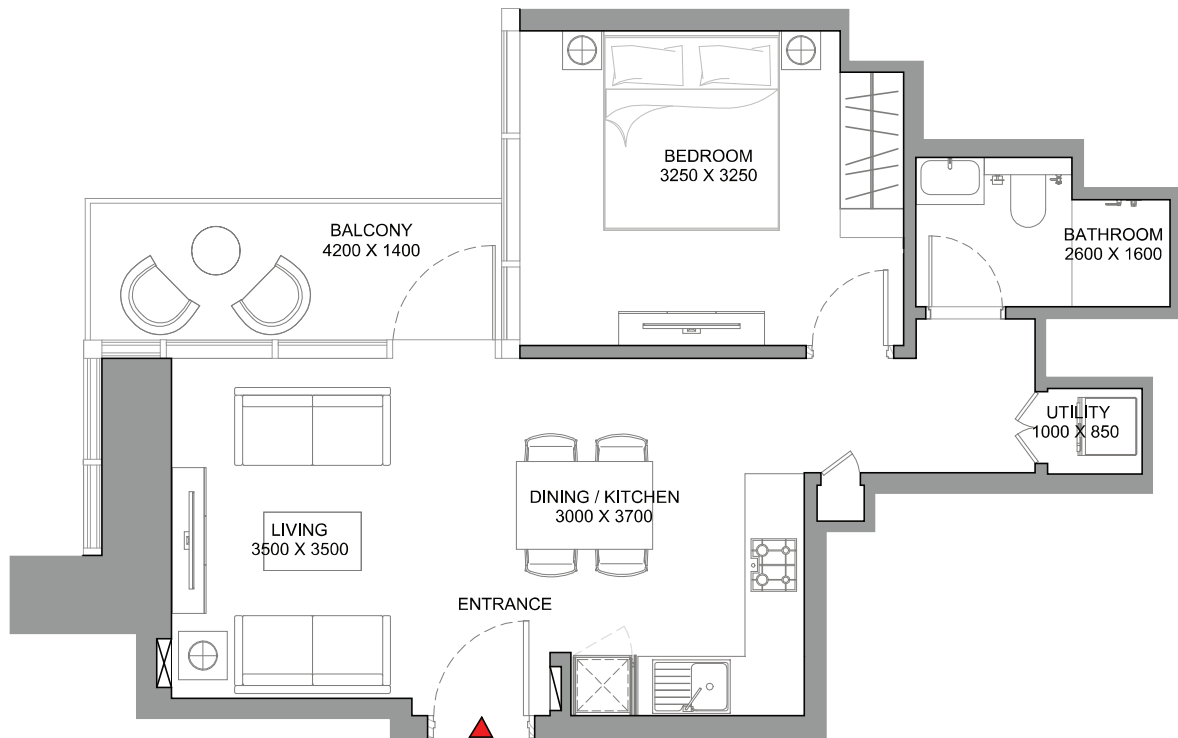

List of unit numbers with this unit plan:

VIEWS

Lagoons, Community, Amenities

A913, A1013, A1113, A1213, A1313, A1413, A1513, A1613, A1713, A1813, A1913, A2013

Lagoons, Community

A2313, A2413, A2513, A2613, A2713, A2813, A2913, A3013, A3113, A3213, A3313, A3413

Lagoons, Community, Creek

A3513, A3613, A4013, A4113, A4213, A4313, A4413, A4513, A4613, A4713, A4813, A4913, A5013, A5113, A5213

Disclaimer: 1. All dimensions are in metric, measured to wall finishes. 2. All materials, dimensions & drawings are approximate. 3. Information is subject to change without notice, at developer's absolute discretion. 4. Actual area may vary from the stated area. 5. Drawing are not to scale. 6. All images used are for illustrative purpose only and do not represent the actual size, features, specifications, fittings and furnishings. 7. The developer reserves the right to make revisions/ alterations, at its absolute discretion, without any liability whatsoever.

1 BEDROOM APARTMENT

TYPE B (with shared powder room + balcony)





TOTAL SALEABLE AREA

SUITE = 647.88 SQ.FT.

BALCONY = 140.68 SQ.FT.

TOTAL = 788.56 SQ.FT.

 UNIT

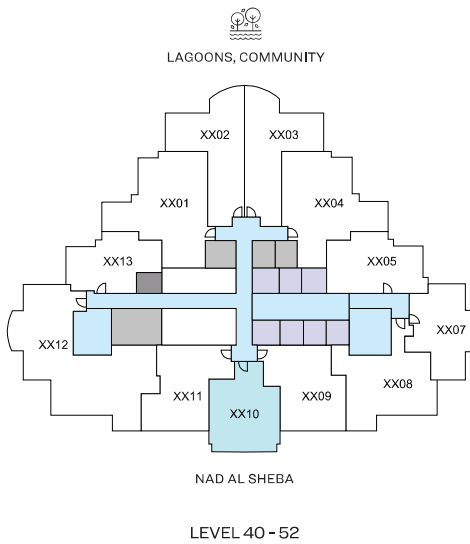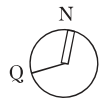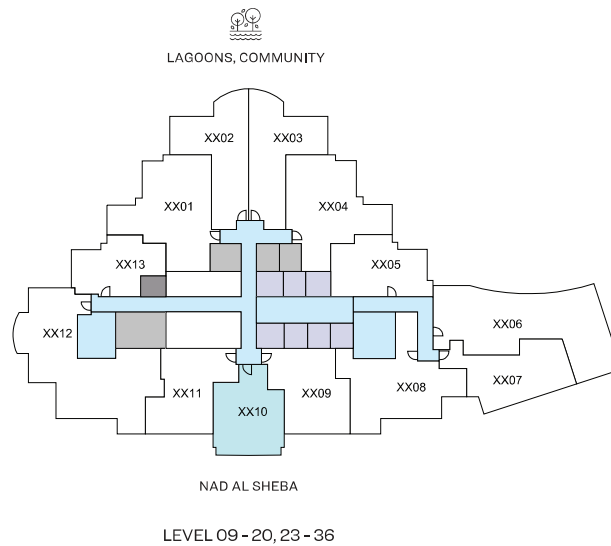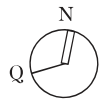

List of unit numbers with this unit plan:

VIEWS

Nad Al Sheba

A910, A1010, A1110, A1210, A1310, A1410, A1510, A1610, A1710, A1810, A1910, A2010, A2310, A2410, A2510, A2610, A2710, A2810, A2910, A3010, A3110, A3210, A3310, A3410, A3510, A3610, A4010, A4110, A4210, A4310, A4410, A4510, A4610, A4710, A4810, A4910, A5010, A5110, A5210

1 BEDROOM APARTMENT

TYPE B (with shared powder room + balcony)

TOTAL SALEABLE AREA

SUITE = 647.88 SQ.FT.

BALCONY = 140.68 SQ.FT.

TOTAL = 788.56 SQ.FT.

UNIT



List of unit numbers with this unit plan:

VIEWS

Nad Al Sheba

A910, A1010, A1110, A1210, A1310, A1410, A1510, A1610, A1710, A1810, A1910, A2010, A2310, A2410, A2510, A2610, A2710, A2810, A2910, A3010, A3110, A3210, A3310, A3410, A3510, A3610, A4010, A4110, A4210, A4310, A4410, A4510, A4610, A4710, A4810, A4910, A5010, A5110, A5210

1 BEDROOM APARTMENT

TYPE C (with powder room + balcony)



TOTAL SALEABLE AREA

SUITE = 661.87 SQ.FT.

BALCONY = 88.69 SQ.FT.

TOTAL = 750.56 SQ.FT.

 UNIT

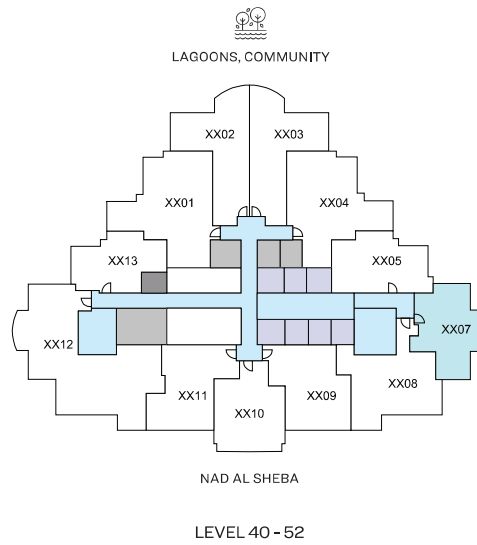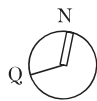

List of unit numbers with this unit plan:

VIEWS

Lagoon, Community, Creek

A4007, A4107, A4207, A4307, A4407, A4507, A4607, A4707, A4807, A4907, A5007, A5107, A5207


1 BEDROOM APARTMENT

TYPE C (with shared powder room + balcony)

TOTAL SALEABLE AREA

SUITE = 661.87 SQ.FT.
BALCONY = 88.69 SQ.FT.
TOTAL = 750.56 SQ.FT.

UNIT

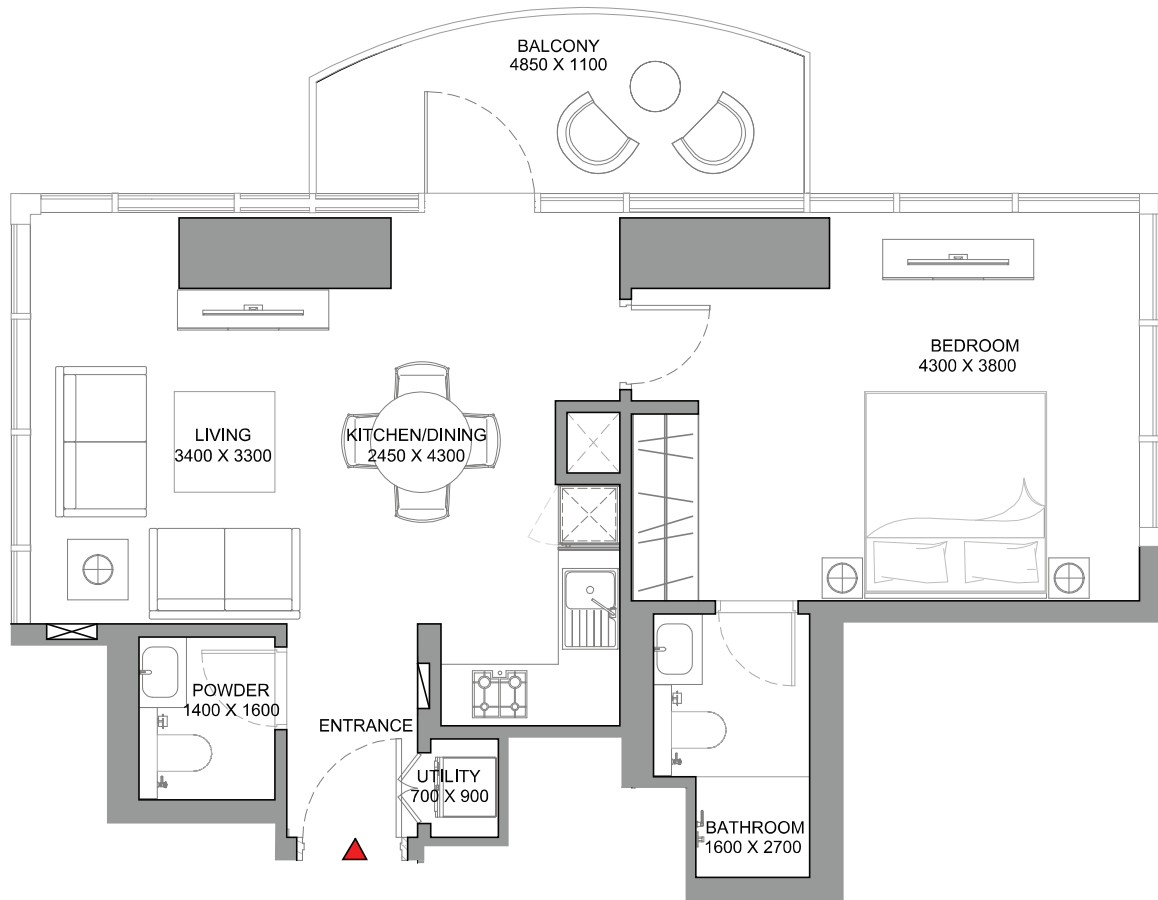

List of unit numbers with this unit plan:

VIEWS

Lagoon, Community, Creek

A4007, A4107, A4207, A4307, A4407, A4507, A4607, A4707, A4807, A4907, A5007, A5107, A5207

1 BEDROOM APARTMENT

TYPE E (with powder room + balcony)





TOTAL SALEABLE AREA

SUITE = 607.84 SQ.FT.

BALCONY = 68.67 SQ.FT.

TOTAL = 676.51 SQ.FT.

UNIT

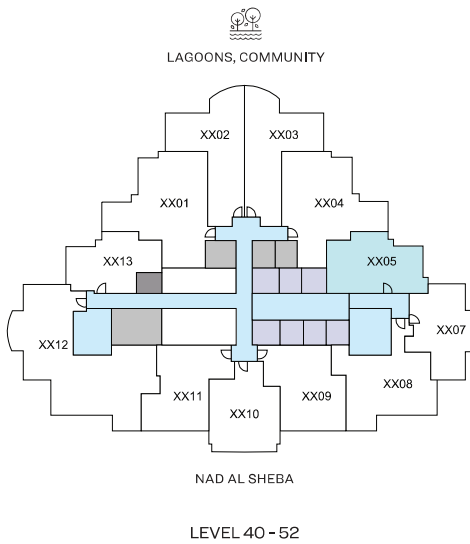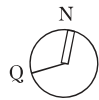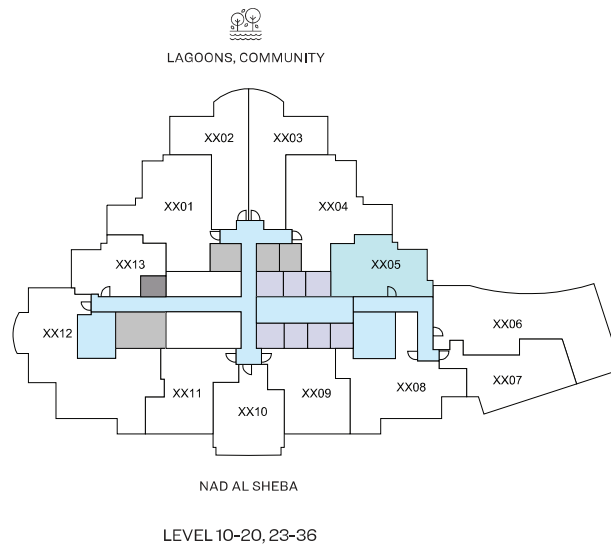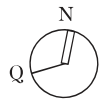

List of unit numbers with this unit plan:

VIEWS

Lagoons, Community, Amenities

A1005, A1105, A1205, A1305, A1405, A1505, A1605, A1705, A1805, A1905, A2005

Lagoons, Community

A2305, A2405, A2505, A2605, A2705, A2805, A2905, A3005, A3105, A3205, A3305, A3405

Lagoons, Community, Creek

A3505, A3605, A4005, A4105, A4205, A4305, A4405, A4505, A4605, A4705, A4805, A4905, A5005, A5105, A5205

Disclaimer: 1. All dimensions are in metric, measured to wall finishes. 2. All materials, dimensions & drawings are approximate. 3. Information is subject to change without notice, at developer's absolute discretion. 4. Actual area may vary from the stated area. 5. Drawing are not to scale. 6. All images used are for illustrative purpose only and do not represent the actual size, features, specifications, fittings and furnishings. 7. The developer reserves the right to make revisions/ alterations, at its absolute discretion, without any liability whatsoever.

1 BEDROOM APARTMENT

TYPE E (with powder room + balcony)



TOTAL SALEABLE AREA

SUITE = 607.84 SQ.FT.

BALCONY = 68.67 SQ.FT.

TOTAL = 676.51 SQ.FT.

UNIT

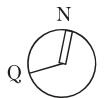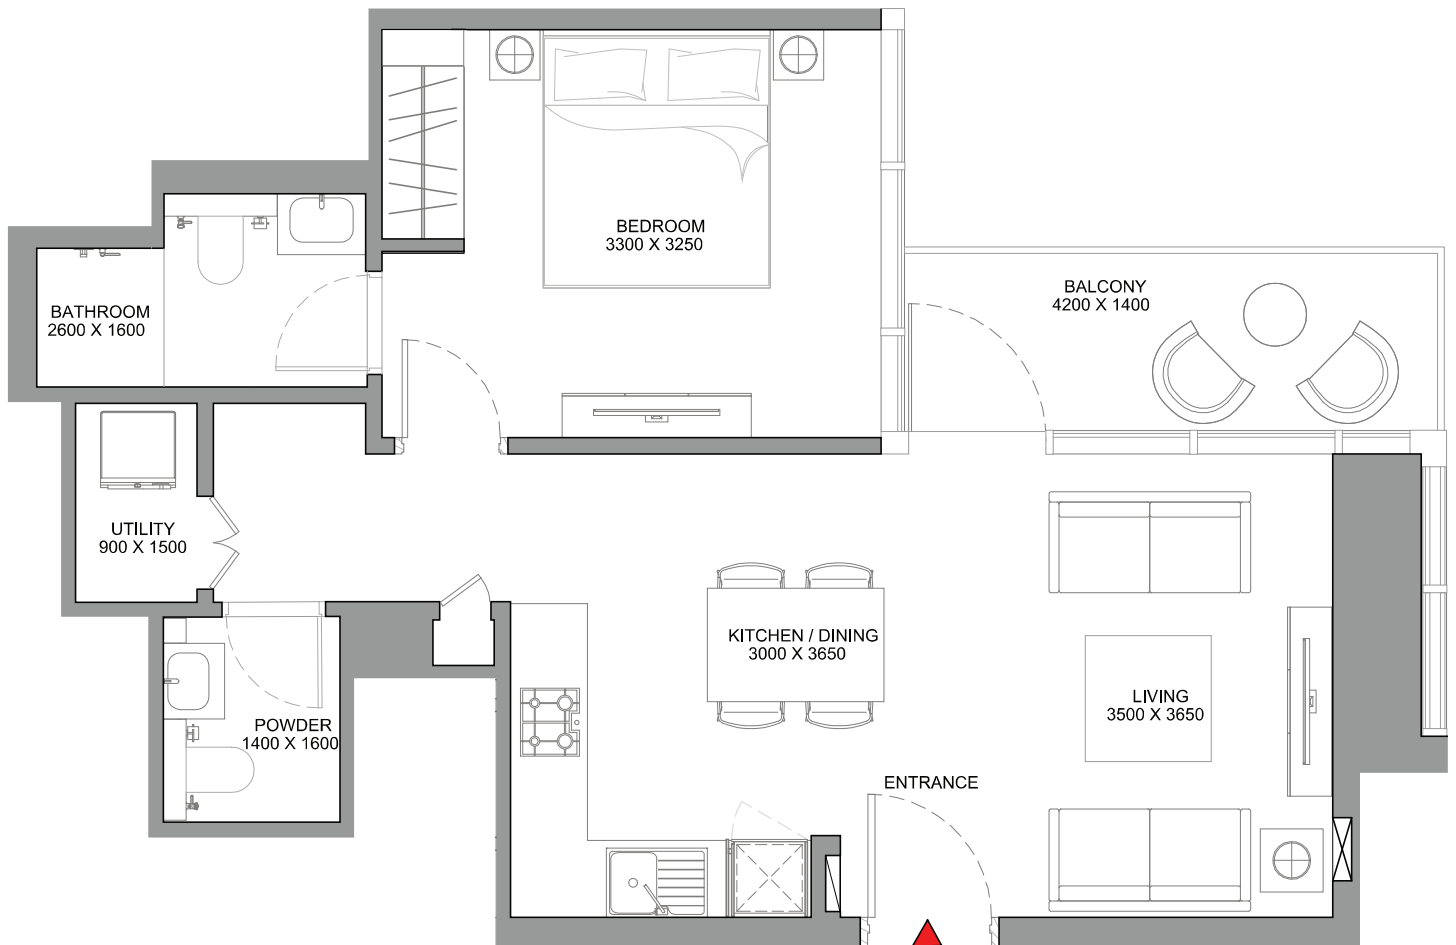

List of unit numbers with this unit plan:

VIEWS

Lagoons, Community, Amenities

A1005, A1105, A1205, A1305, A1405, A1505, A1605, A1705, A1805, A1905, A2005

Lagoons, Community

A2305, A2405, A2505, A2605, A2705, A2805, A2905, A3005, A3105, A3205, A3305, A3405

Lagoons, Community, Creek

A3505, A3605, A4005, A4105, A4205, A4305, A4405, A4505, A4605, A4705, A4805, A4905, A5005, A5105, A5205

Disclaimer: 1. All dimensions are in metric, measured to wall finishes. 2. All materials, dimensions & drawings are approximate. 3. Information is subject to change without notice, at developer's absolute discretion. 4. Actual area may vary from the stated area. 5. Drawing are not to scale. 6. All images used are for illustrative purpose only and do not represent the actual size, features, specifications, fittings and furnishings. 7. The developer reserves the right to make revisions/ alterations, at its absolute discretion, without any liability whatsoever.

1.5 BEDROOM APARTMENT

TYPE A (with study room, powder room + balcony)





TOTAL SALEABLE AREA

SUITE = 748.63 SQ.FT.

BALCONY = 75.99 SQ.FT.

TOTAL = 824.62 SQ.FT.

 UNIT

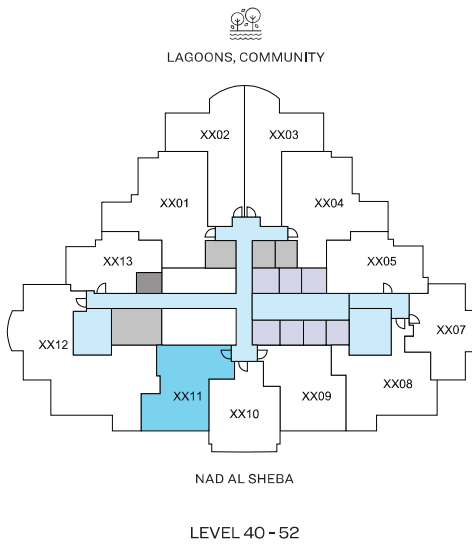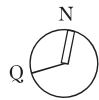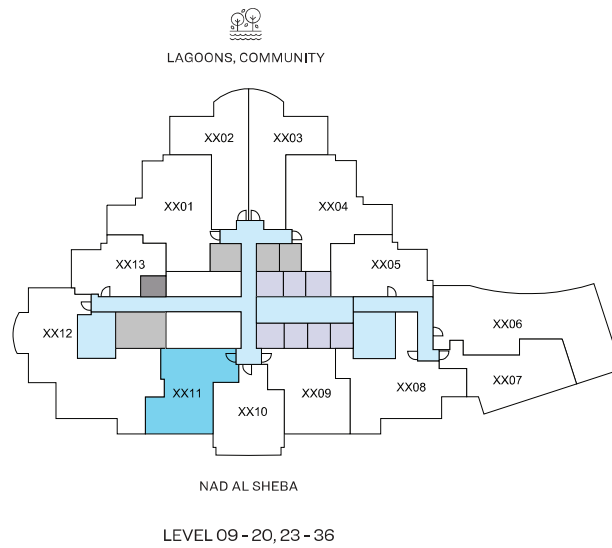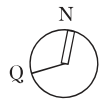

List of unit numbers with this unit plan:

VIEWS

Nad Al Sheba

A911, A1011, A1111, A1211, A1311, A1411, A1511, A1611, A1711, A1811, A1911, A2011, A2311, A2411, A2511, A2611, A2711, A2811, A2911, A3011, A3111, A3211, A3311, A3411, A3511, A3611, A4011, A4111, A4211, A4311, A4411, A4511, A4611, A4711, A4811, A4911, A5011, A5111, A5211

1.5 BEDROOM APARTMENT

TYPE A (with study room, powder room + balcony)

TOTAL SALEABLE AREA

SUITE = 748.63 SQ.FT.
BALCONY = 75.99 SQ.FT.
TOTAL = 824.62 SQ.FT.

UNIT



List of unit numbers with this unit plan:

VIEWS

Nad Al Sheba

A911, A1011, A1111, A1211, A1311, A1411, A1511, A1611, A1711, A1811, A1911, A2011, A2311, A2411, A2511, A2611, A2711, A2811, A2911, A3011, A3111, A3211, A3311, A3411, A3511, A3611, A4011, A4111, A4211, A4311, A4411, A4511, A4611, A4711, A4811, A4911, A5011, A5111, A5211

1.5 BEDROOM APARTMENT

TYPE B (with study room, powder room + balcony)





TOTAL SALEABLE AREA

SUITE = 781.35 SQ.FT.

BALCONY = 76.75 SQ.FT.

TOTAL = 858.10 SQ.FT.

 UNIT

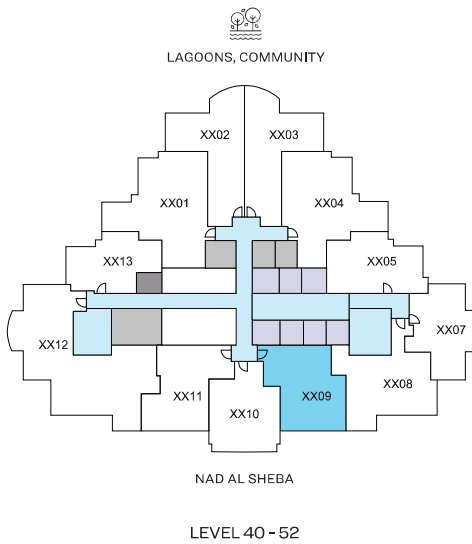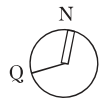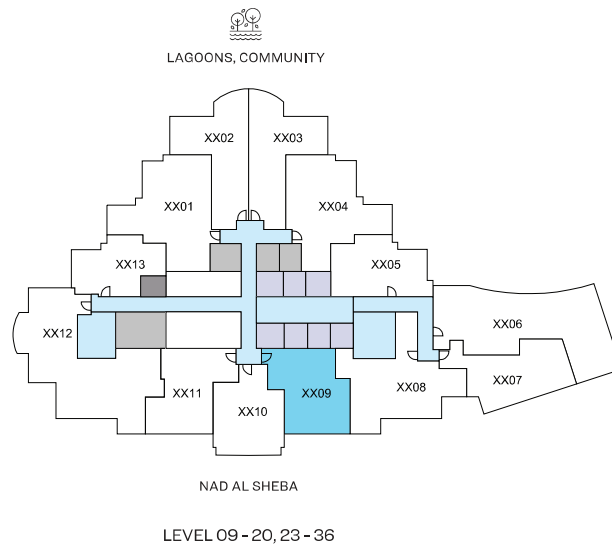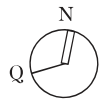

List of unit numbers with this unit plan:

VIEWS

Nad Al Sheba

A909, A1009, A1109, A1209, A1309, A1409, A1509, A1609, A1709, A1809, A1909, A2009, A2309, A2409, A2509, A2609, A2709, A2809, A2909, A3009, A3109, A3209, A3309, A3409, A3509, A3609, A4009, A4109, A4209, A4309, A4409, A4509, A4609, A4709, A4809, A4909, A5009, A5109, A5209


1.5 BEDROOM APARTMENT

TYPE B (with study room, powder room + balcony)

TOTAL SALEABLE AREA

SUITE = 781.35 SQ.FT.
BALCONY = 76.75 SQ.FT.
TOTAL = 858.10 SQ.FT.

UNIT

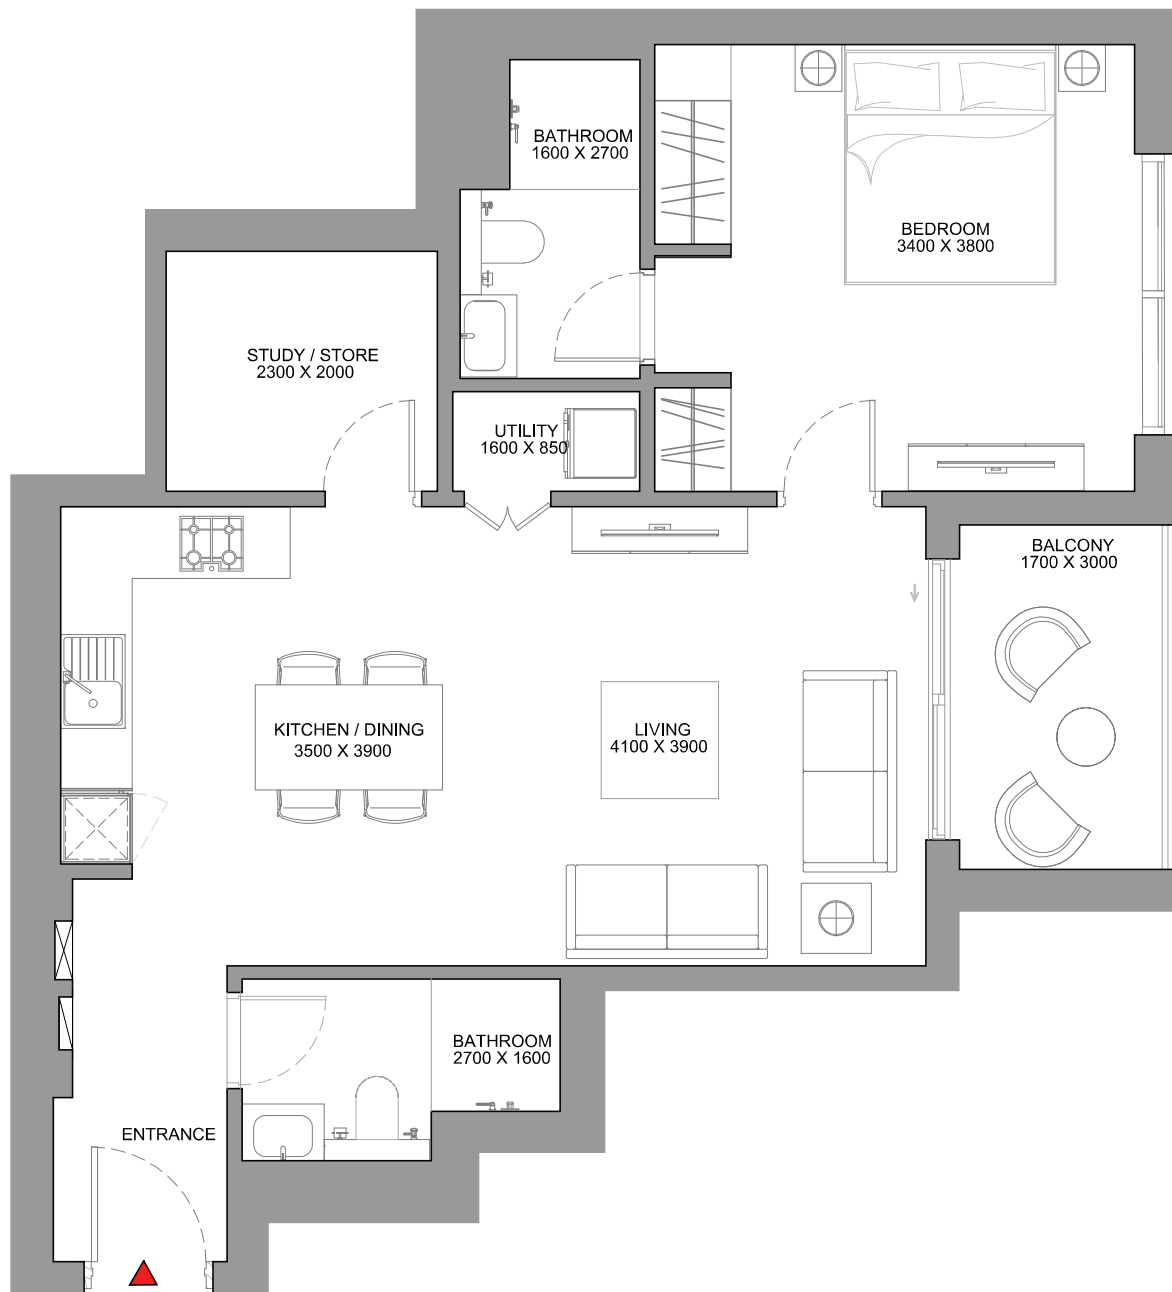

List of unit numbers with this unit plan:

VIEWS

Nad Al Sheba

A909, A1009, A1109, A1209, A1309, A1409, A1509, A1609, A1709, A1809, A1909, A2009, A2309, A2409, A2509, A2609, A2709, A2809, A2909, A3009, A3109, A3209, A3309, A3409, A3509, A3609, A4009, A4109, A4209, A4309, A4409, A4509, A4609, A4709, A4809, A4909, A5009, A5109, A5209



1.5 BEDROOM APARTMENT

TYPE C (with study room, powder room + balcony)

TOTAL SALEABLE AREA

SUITE = 791.58 SQ.FT.
BALCONY = 113.56 SQ.FT.
TOTAL = 905.14 SQ.FT.

 UNIT

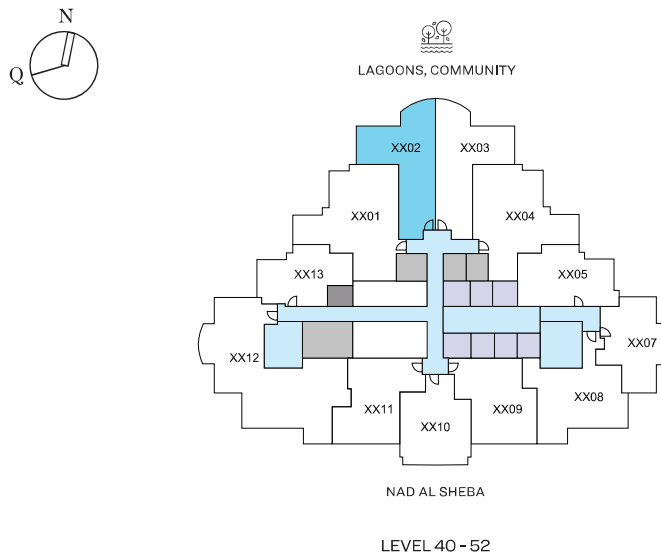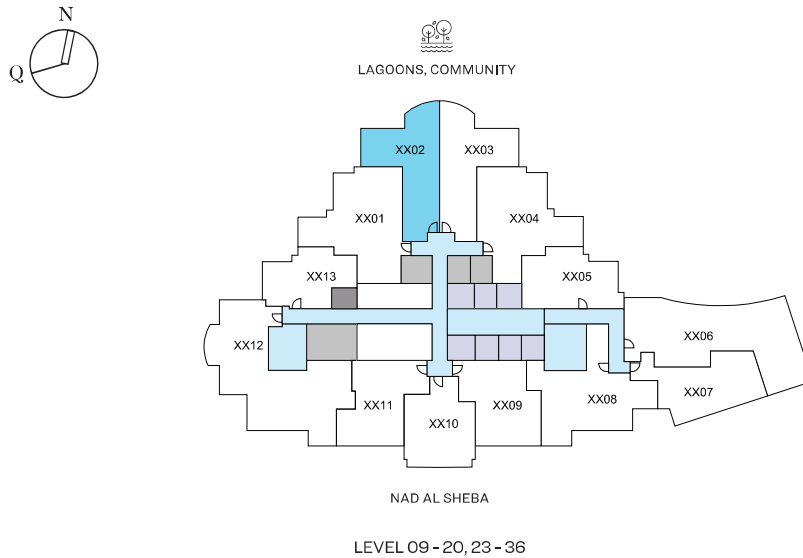

List of unit numbers with this unit plan:

VIEWS

Lagoons, Community, Amenities

A902, A1002, A1102, A1202, A1302, A1402, A1502, A1602, A1702, A1802, A1902, A2002

Lagoons, Community

A2302, A2402, A2502, A2602, A2702, A2802, A2902, A3002, A3102, A3202, A3302, A3402

Lagoons, Community, Creek

A3502, A3602, A4002, A4102, A4202, A4302, A4402, A4502, A4602, A4702, A4802, A4902, A5002, A5102, A5202

Disclaimer: 1. All dimensions are in metric, measured to wall finishes. 2. All materials, dimensions & drawings are approximate. 3. Information is subject to change without notice, at developer's absolute discretion. 4. Actual area may vary from the stated area. 5. Drawing are not to scale. 6. All images used are for illustrative purpose only and do not represent the actual size, features, specifications, fittings and furnishings. 7. The developer reserves the right to make revisions/ alterations, at its absolute discretion, without any liability whatsoever.



1.5 BEDROOM APARTMENT

TYPE C (with study room, powder room + balcony)

TOTAL SALEABLE AREA

SUITE = 791.58 SQ.FT.
BALCONY = 113.56 SQ.FT.
TOTAL = 905.14 SQ.FT.

 UNIT

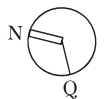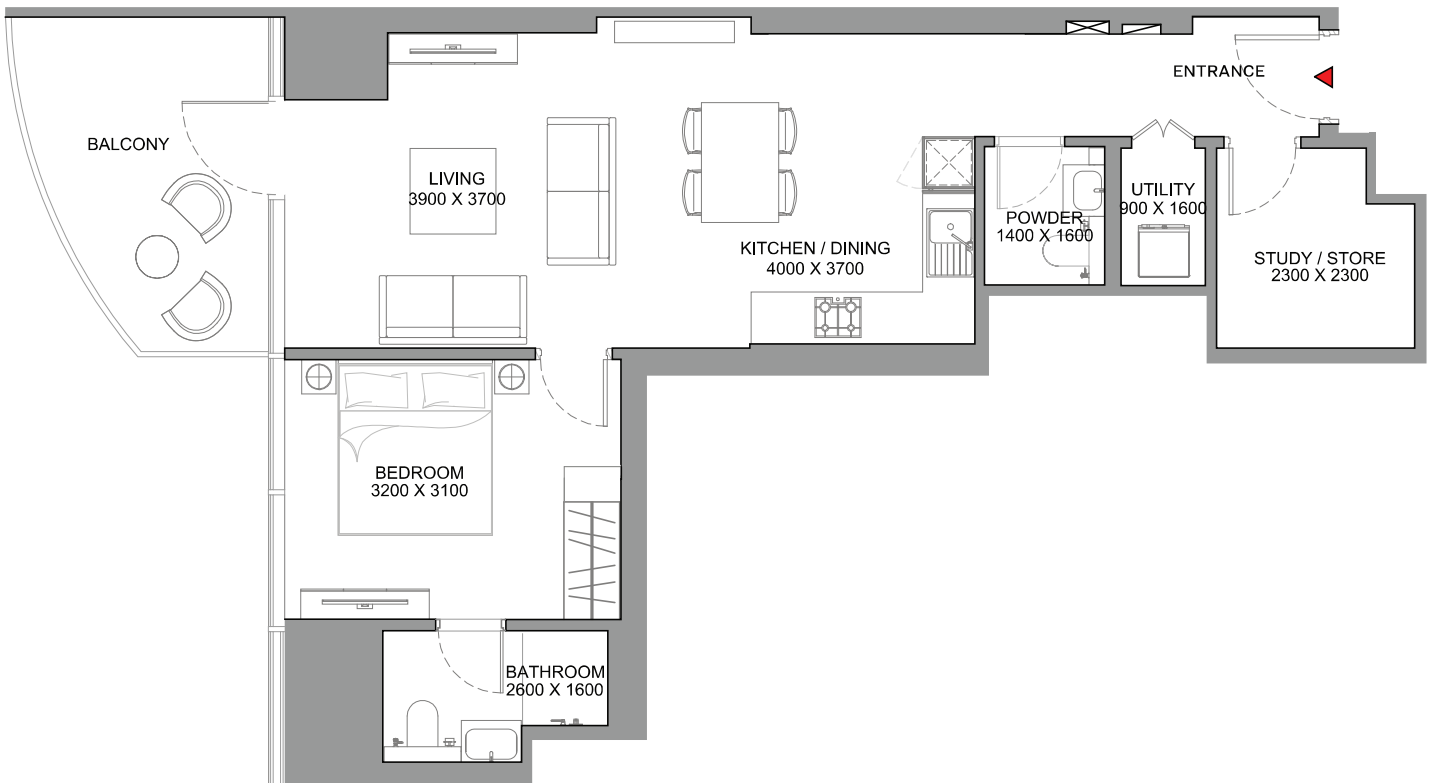

List of unit numbers with this unit plan:

VIEWS

Lagoons, Community, Amenities

A902, A1002, A1102, A1202, A1302, A1402, A1502, A1602, A1702, A1802, A1902, A2002

Lagoons, Community

A2302, A2402, A2502, A2602, A2702, A2802, A2902, A3002, A3102, A3202, A3302, A3402

Lagoons, Community, Creek

A3502, A3602, A4002, A4102, A4202, A4302, A4402, A4502, A4602, A4702, A4802, A4902, A5002, A5102, A5202

Disclaimer: 1. All dimensions are in metric, measured to wall finishes. 2. All materials, dimensions & drawings are approximate. 3. Information is subject to change without notice, at developer's absolute discretion. 4. Actual area may vary from the stated area. 5. Drawing are not to scale. 6. All images used are for illustrative purpose only and do not represent the actual size, features, specifications, fittings and furnishings. 7. The developer reserves the right to make revisions/ alterations, at its absolute discretion, without any liability whatsoever.

1.5 BEDROOM APARTMENT

TYPE C (with study room, powder room + balcony)VARIANT 1



TOTAL SALEABLE AREA

SUITE = 792.44 SQ.FT.

BALCONY = 113.56 SQ.FT.

TOTAL = 906.00 SQ.FT.

 UNIT

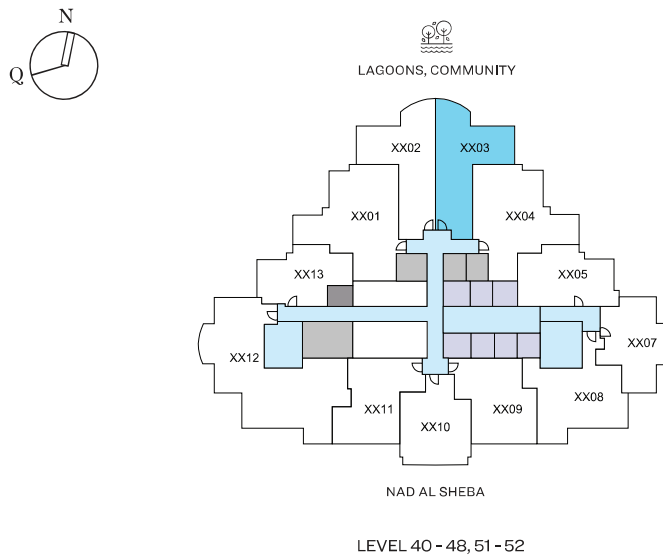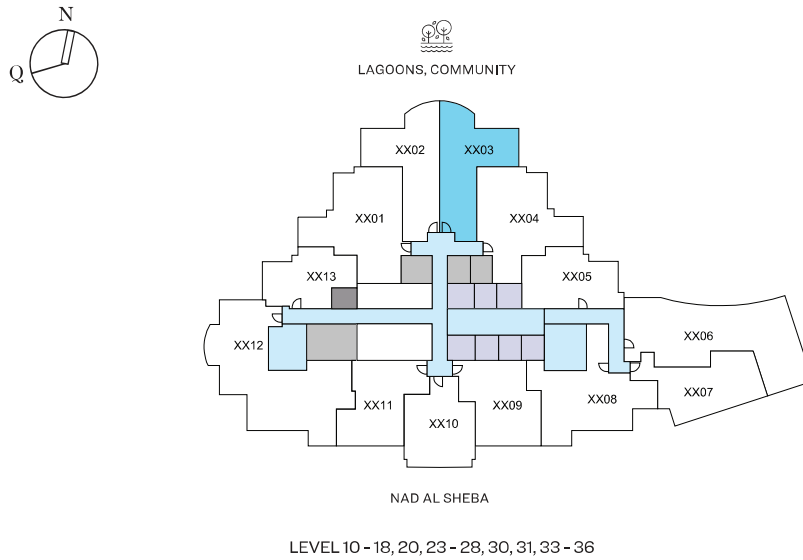

List of unit numbers with this unit plan:

VIEWS

Lagoons, Community, Amenities

A1003, A1103, A1203, A1303, A1403, A1503, A1603, A1703, A1803, A2003

Lagoons, Community

A2303, A2403, A2503, A2603, A2703, A2803, A3003, A3103, A3303, A3403

Lagoons, Community, Creek

A3503, A3603, A4003, A4103, A4203, A4303, A4403, A4503, A4603, A4703, A4803, A5103, A5203

Disclaimer: 1. All dimensions are in metric, measured to wall finishes. 2. All materials, dimensions & drawings are approximate. 3. Information is subject to change without notice, at developer's absolute discretion. 4. Actual area may vary from the stated area. 5. Drawing are not to scale. 6. All images used are for illustrative purpose only and do not represent the actual size, features, specifications, fittings and furnishings. 7. The developer reserves the right to make revisions/ alterations, at its absolute discretion, without any liability whatsoever.

1.5 BEDROOM APARTMENT

TYPE C (with study room, powder room + balcony)VARIANT 1



TOTAL SALEABLE AREA

SUITE = 792.44 SQ.FT.

BALCONY = 113.56 SQ.FT.

TOTAL = 906.00 SQ.FT.

UNIT

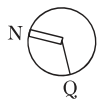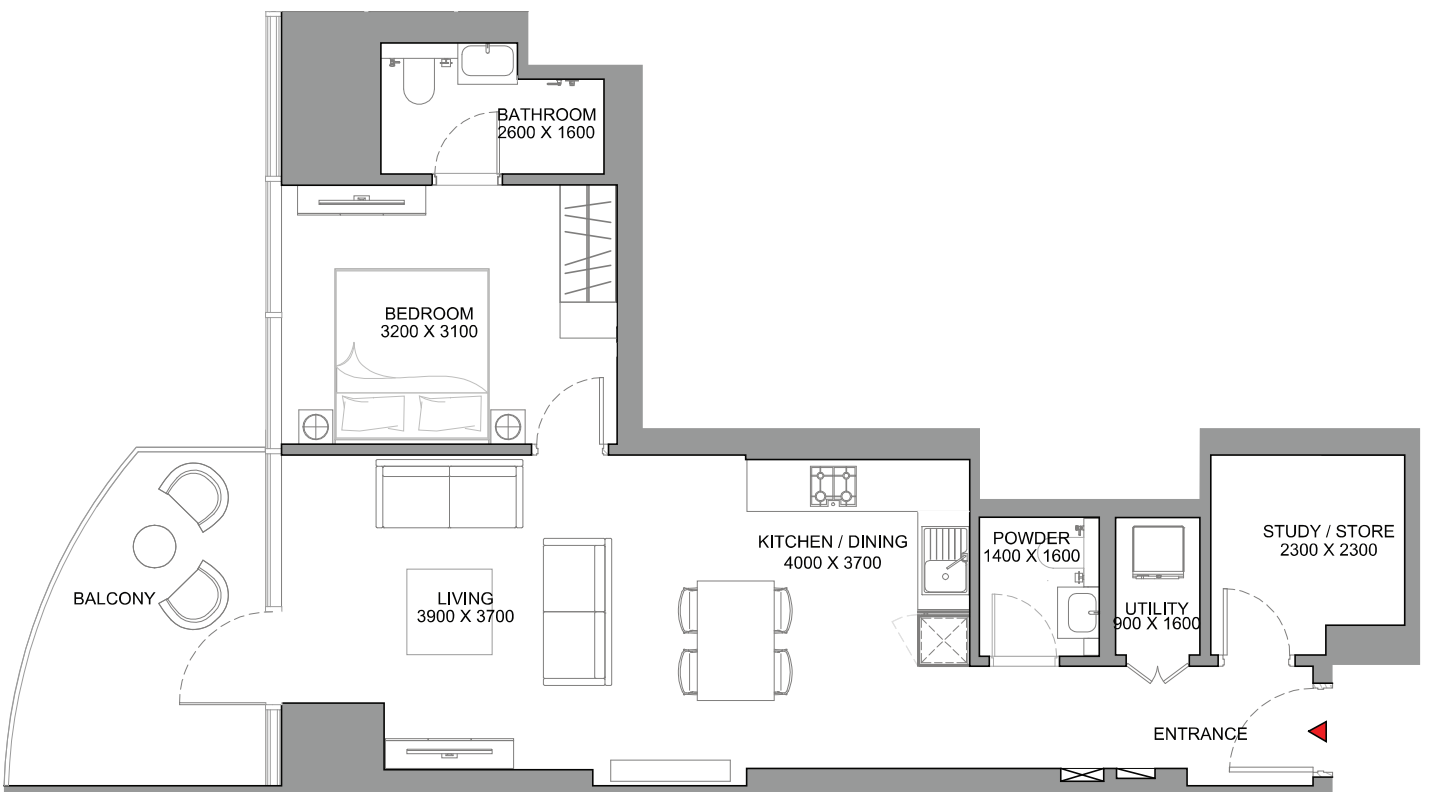

List of unit numbers with this unit plan:

VIEWS

Lagoons, Community, Amenities

A1003, A1103, A1203, A1303, A1403, A1503, A1603, A1703, A1803, A2003

Lagoons, Community

A2303, A2403, A2503, A2603, A2703, A2803, A3003, A3103, A3303, A3403

Lagoons, Community, Creek

A3503, A3603, A4003, A4103, A4203, A4303, A4403, A4503, A4603, A4703, A4803, A5103, A5203

Disclaimer: 1. All dimensions are in metric, measured to wall finishes. 2. All materials, dimensions & drawings are approximate. 3. Information is subject to change without notice, at developer's absolute discretion. 4. Actual area may vary from the stated area. 5. Drawing are not to scale. 6. All images used are for illustrative purpose only and do not represent the actual size, features, specifications, fittings and furnishings. 7. The developer reserves the right to make revisions/ alterations, at its absolute discretion, without any liability whatsoever.

2 BEDROOM APARTMENT

TYPE A (with powder room + balcony)


TOTAL SALEABLE AREA

SUITE = 881.13 SQ.FT.

BALCONY = 85.68 SQ.FT.

TOTAL = 966.81 SQ.FT.

 UNIT

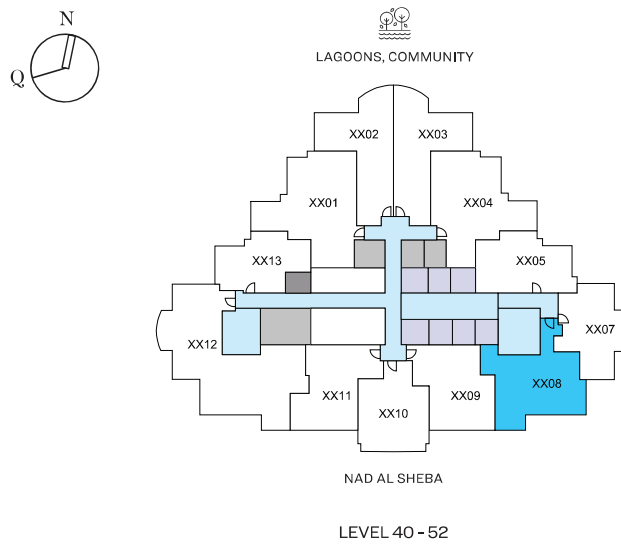

List of unit numbers with this unit plan:

VIEWS

Nad Al Sheba, City View

A4008, A4108, A4208, A4308, A4408, A4508, A4608, A4708, A4808, A4908, A5008, A5108, A5208

2 BEDROOM APARTMENT

TYPE A (with powder room + balcony)


TOTAL SALEABLE AREA

SUITE = 881.13 SQ.FT.

BALCONY = 85.68 SQ.FT.

TOTAL = 966.81 SQ.FT.

 UNIT

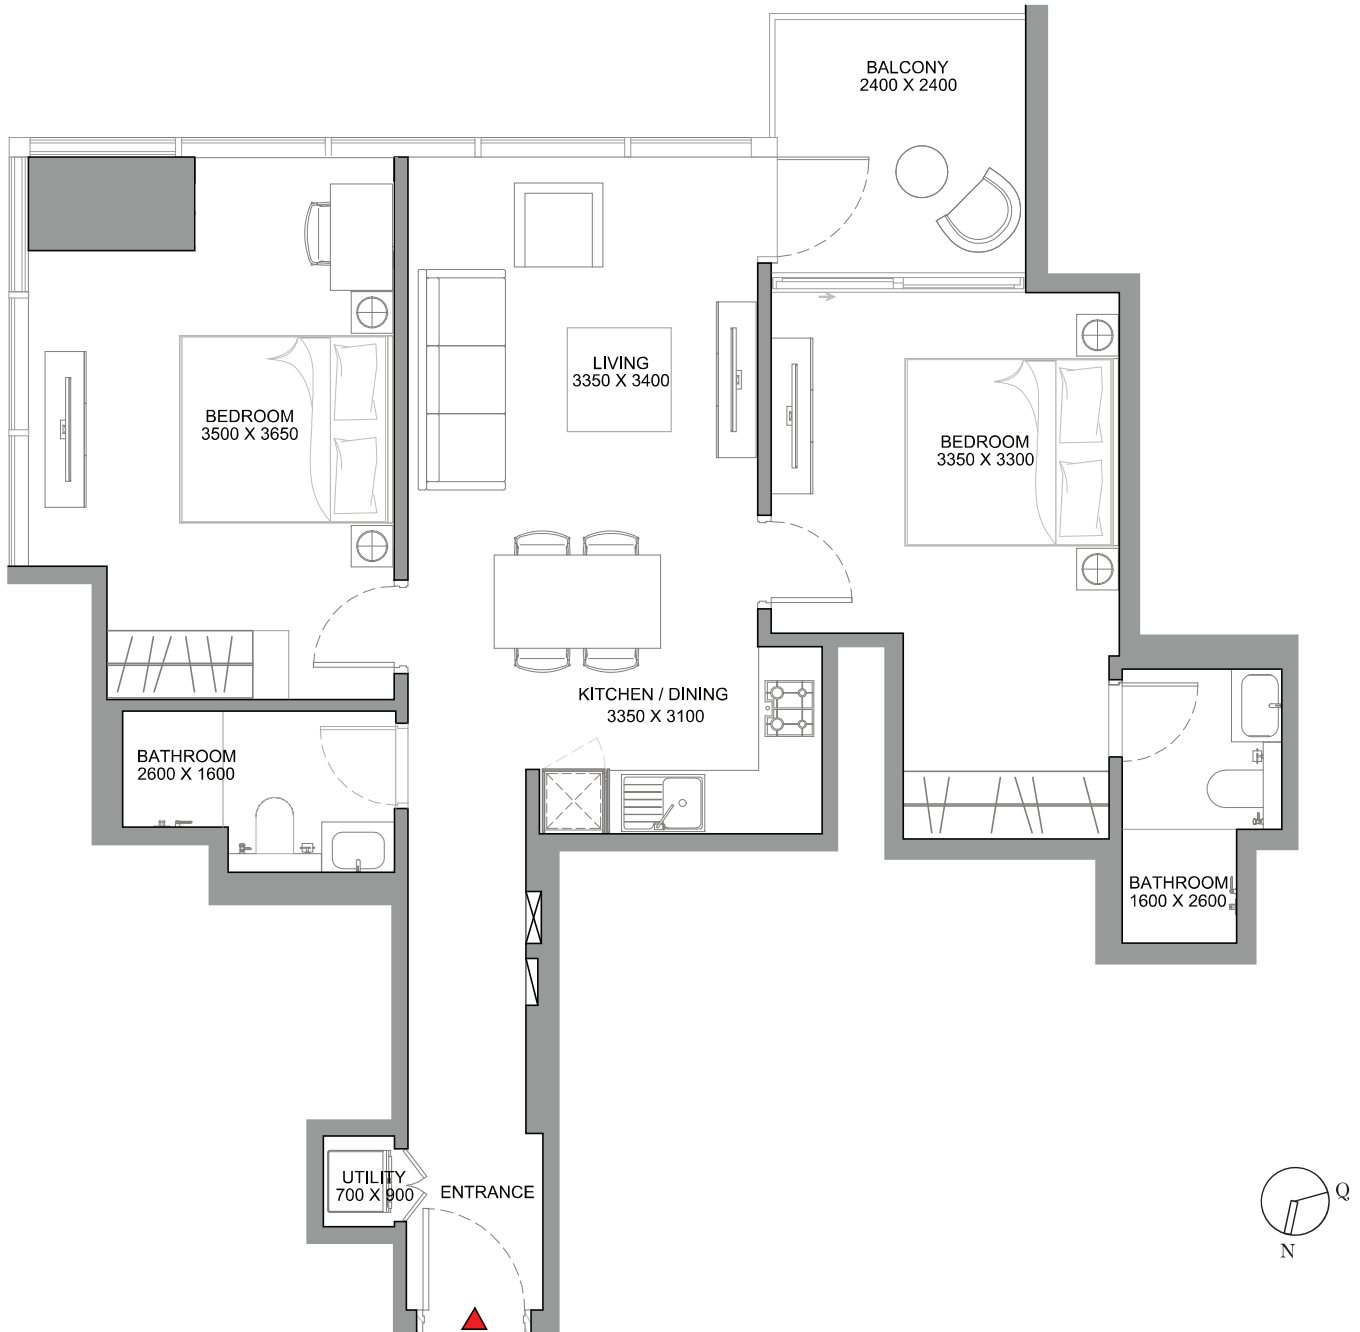

List of unit numbers with this unit plan:

VIEWS

Nad Al Sheba, City View

A4008, A4108, A4208, A4308, A4408, A4508, A4608, A4708, A4808, A4908, A5008, A5108, A5208

2 BEDROOM APARTMENT

TYPE B (with study room, powder room + balcony)



TOTAL SALEABLE AREA

SUITE = 1,085.54 SQ.FT.



BALCONY = 66.74 SQ.FT.

TOTAL = 1,152.28 SQ.FT.

 UNIT

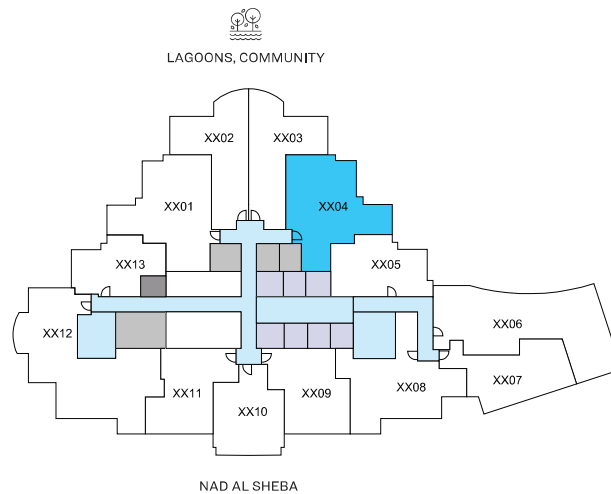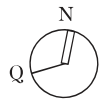

LEVEL 10 - 18, 20, 23 - 28, 30, 31, 30 - 36

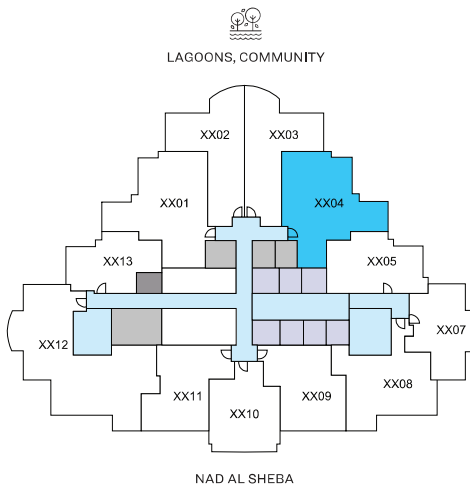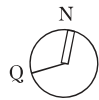

LEVEL 40 - 48, 51 - 52

List of unit numbers with this unit plan:

VIEWS

Lagoons, Community, Amenities

A1004, A1104, A1204, A1304, A1404, A1504, A1604, A1704, A1804, A2004

Lagoons, Community

A2304, A2404, A2504, A2604, A2704, A2804, A3004, A3104, A3304, A3404

Lagoons, Community, Creek

A3504, A3604, A4004, A4104, A4204, A4304, A4404, A4504, A4604, A4704, A4804, A5104, A5204

Disclaimer: 1. All dimensions are in metric, measured to wall finishes. 2. All materials, dimensions & drawings are approximate. 3. Information is subject to change without notice, at developer's absolute discretion. 4. Actual area may vary from the stated area. 5. Drawing are not to scale. 6. All images used are for illustrative purpose only and do not represent the actual size, features, specifications, fittings and furnishings. 7. The developer reserves the right to make revisions/ alterations, at its absolute discretion, without any liability whatsoever.

2 BEDROOM APARTMENT

TYPE B (with study room, powder room + balcony)

TOTAL SALEABLE AREA

SUITE = 1,085.54 SQ.FT.

BALCONY = 66.74 SQ.FT.

TOTAL = 1,152.28 SQ.FT.

 UNIT



List of unit numbers with this unit plan:

VIEWS

Lagoons, Community, Amenities

A1004, A1104, A1204, A1304, A1404, A1504, A1604, A1704, A1804, A2004

Lagoons, Community

A2304, A2404, A2504, A2604, A2704, A2804, A3004, A3104, A3304, A3404

Lagoons, Community, Creek

A3504, A3604, A4004, A4104, A4204, A4304, A4404, A4504, A4604, A4704, A4804, A5104, A5204

Disclaimer: 1. All dimensions are in metric, measured to wall finishes. 2. All materials, dimensions & drawings are approximate. 3. Information is subject to change without notice, at developer's absolute discretion. 4. Actual area may vary from the stated area. 5. Drawing are not to scale. 6. All images used are for illustrative purpose only and do not represent the actual size, features, specifications, fittings and furnishings. 7. The developer reserves the right to make revisions/ alterations, at its absolute discretion, without any liability whatsoever.

2.5 BEDROOM APARTMENT

TYPE A (with study room, powder room + balcony)


TOTAL SALEABLE AREA

SUITE = 1,017.19 SQ.FT.

BALCONY = 85.68 SQ.FT.

TOTAL = 1,102.87 SQ.FT.

 UNIT

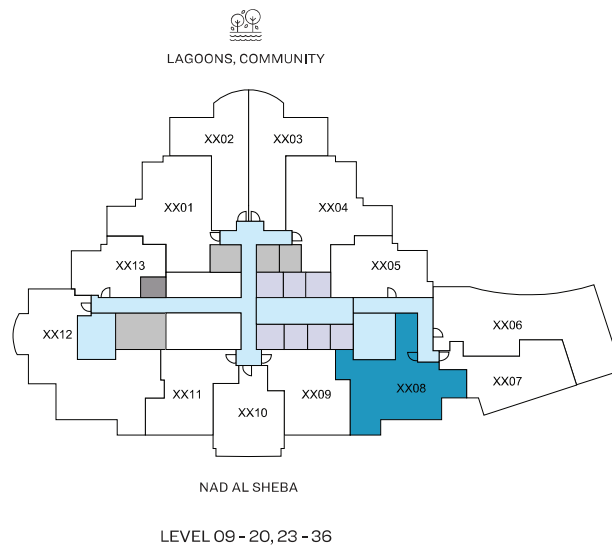

List of unit numbers with this unit plan:

VIEWS

Nad Al Sheba

A908, A1008, A1108, A1208, A1308, A1408, A1508, A1608, A1708, A1808, A1908, A2008, A2308, A2408, A2508
A2608, A2708, A2808, A2908, A3008, A3108, A3208, A3308, A3408, A3508, A3608

2.5 BEDROOM APARTMENT

TYPE A (with study room, powder room + balcony)


TOTAL SALEABLE AREA

SUITE = 1,017.19 SQ.FT.

BALCONY = 85.68 SQ.FT.

TOTAL = 1,102.87 SQ.FT.

 UNIT

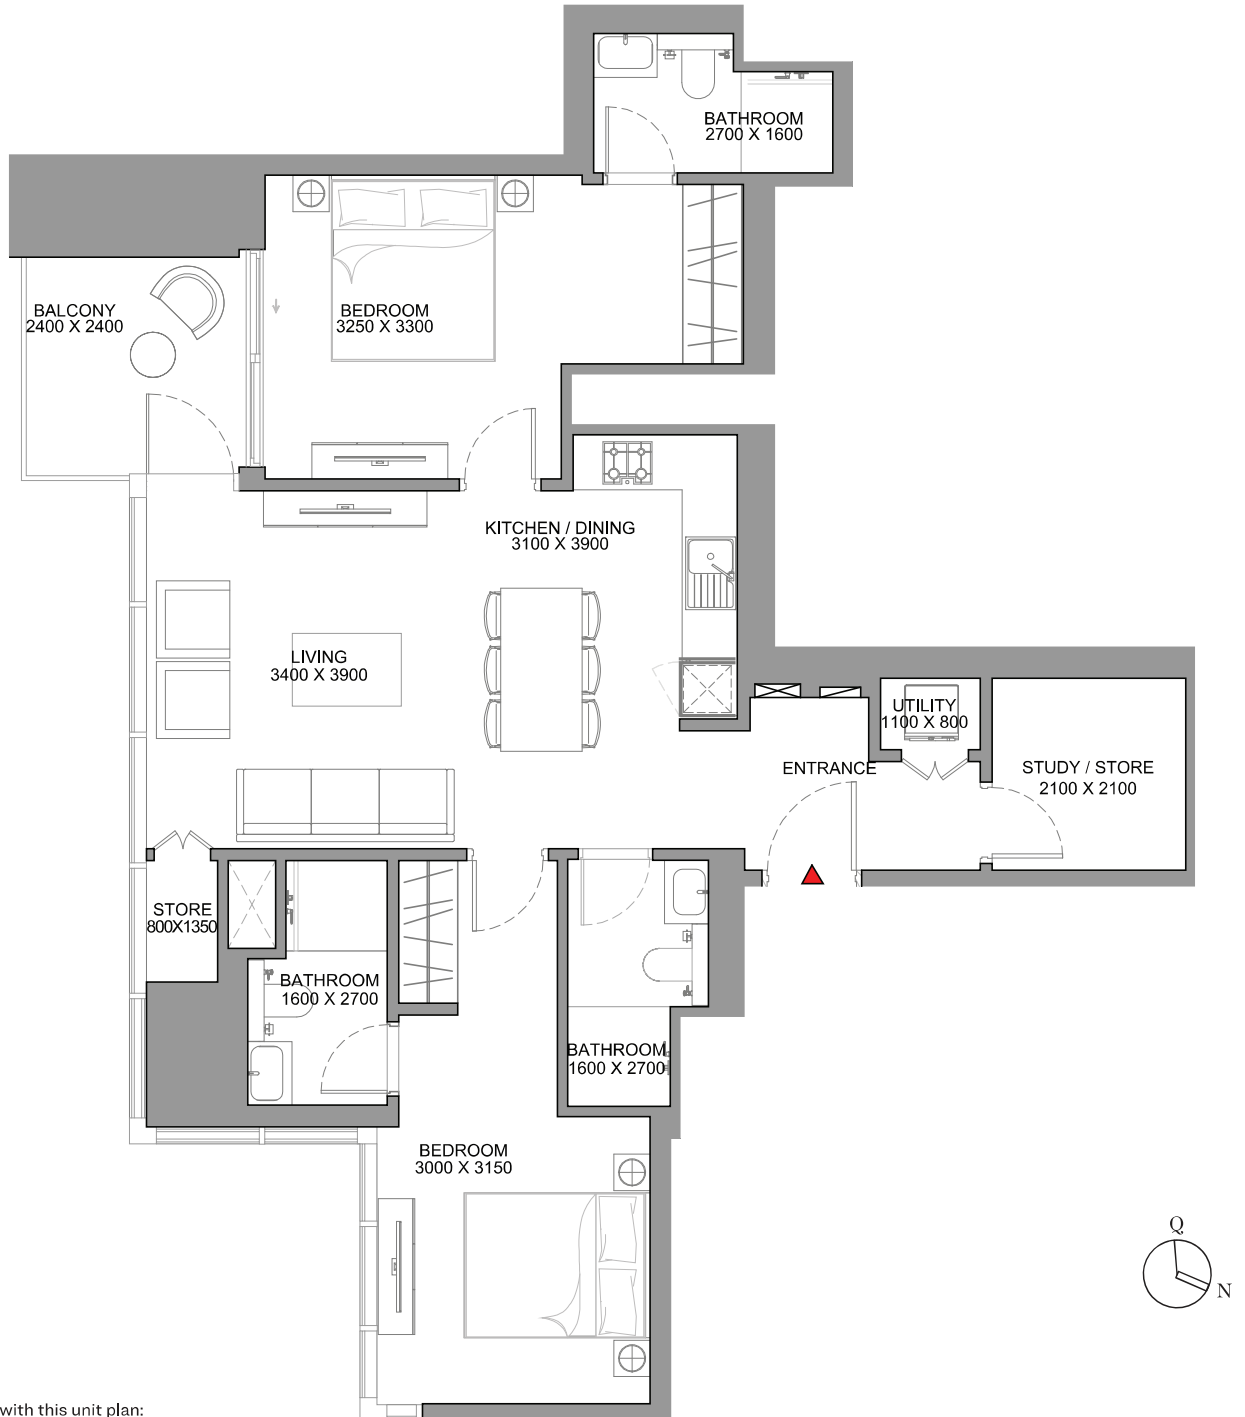

List of unit numbers with this unit plan:

VIEWS

Nad Al Sheba

A908, A1008, A1108, A1208, A1308, A1408, A1508, A1608, A1708, A1808, A1908, A2008, A2308, A2408, A2508, A2608, A2708, A2808, A2908, A3008, A3108, A3208, A3308, A3408, A3508, A3608

2.5 BEDROOM APARTMENT

TYPE B (with study room, powder room + balcony)



TOTAL SALEABLE AREA

SUITE = 1,160.79 SQ.FT.

BALCONY = 66.74 SQ.FT.

TOTAL = 1,227.52 SQ.FT.

 UNIT

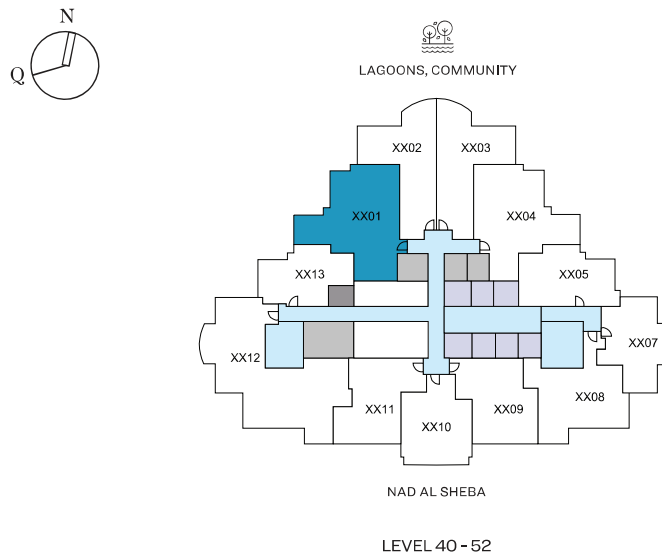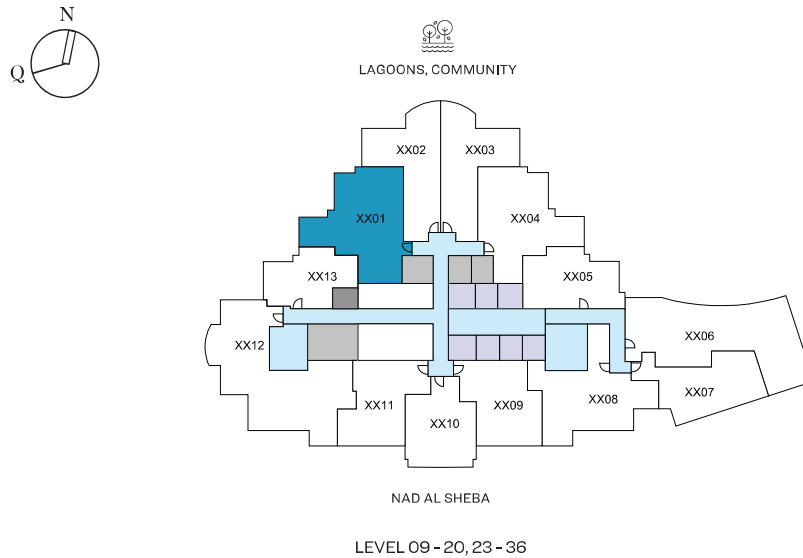

List of unit numbers with this unit plan:

VIEWS

Lagoons, Community, Amenities

A901, A1001, A1101, A1201, A1301, A1401, A1501, A1601, A1701, A1801, A1901, A2001

Lagoons, Community

A2301, A2401, A2501, A2601, A2701, A2801, A2901, A3001, A3101, A3201, A3301, A3401

Lagoons, Community, Creek

A3501, A3601, A4001, A4101, A4201, A4301, A4401, A4501, A4601, A4701, A4801, A4901, A5001, A5101, A5201

Disclaimer: 1. All dimensions are in metric, measured to wall finishes. 2. All materials, dimensions & drawings are approximate. 3. Information is subject to change without notice, at developer's absolute discretion. 4. Actual area may vary from the stated area. 5. Drawing are not to scale. 6. All images used are for illustrative purpose only and do not represent the actual size, features, specifications, fittings and furnishings. 7. The developer reserves the right to make revisions/ alterations, at its absolute discretion, without any liability whatsoever.

2.5 BEDROOM APARTMENT

TYPE B (with study room, powder room + balcony)

TOTAL SALEABLE AREA

SUITE = 1,160.79 SQ.FT.

BALCONY = 66.74 SQ.FT.

TOTAL = 1,227.52 SQ.FT.

 UNIT



List of unit numbers with this unit plan:

VIEWS

Lagoons, Community, Amenities

A901, A1001, A1101, A1201, A1301, A1401, A1501, A1601, A1701, A1801, A1901, A2001


Lagoons, Community

A2301, A2401, A2501, A2601, A2701, A2801, A2901, A3001, A3101, A3201, A3301, A3401

Lagoons, Community, Creek

A3501, A3601, A4001, A4101, A4201, A4301, A4401, A4501, A4601, A4701, A4801, A4901, A5001, A5101, A5201

Disclaimer: 1. All dimensions are in metric, measured to wall finishes. 2. All materials, dimensions & drawings are approximate. 3. Information is subject to change without notice, at developer's absolute discretion. 4. Actual area may vary from the stated area. 5. Drawing are not to scale. 6. All images used are for illustrative purpose only and do not represent the actual size, features, specifications, fittings and furnishings. 7. The developer reserves the right to make revisions/ alterations, at its absolute discretion, without any liability whatsoever.

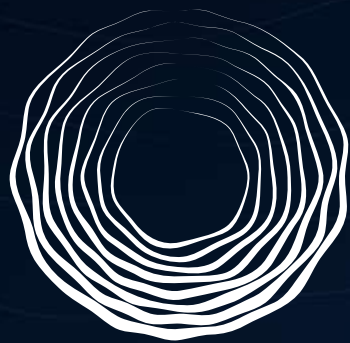

SKYSCAPE
ALTIUS

THANKS FOR WATCHING

CONTACT US FOR MORE INFORMATION